




L A D E B Y G N I N G

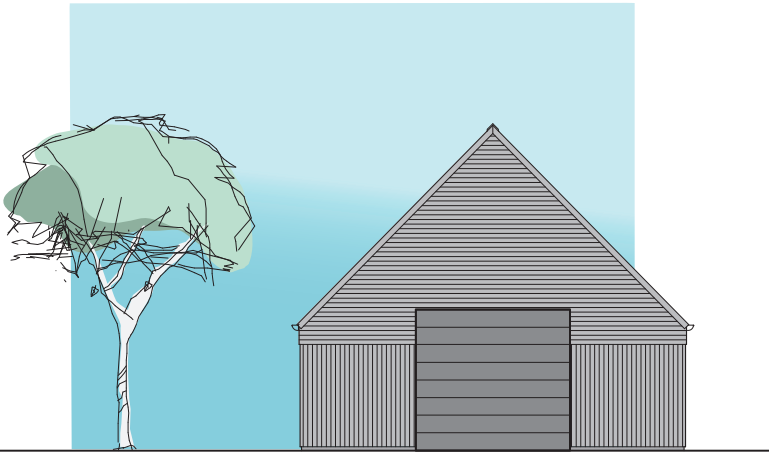


FACADE MOD VEST

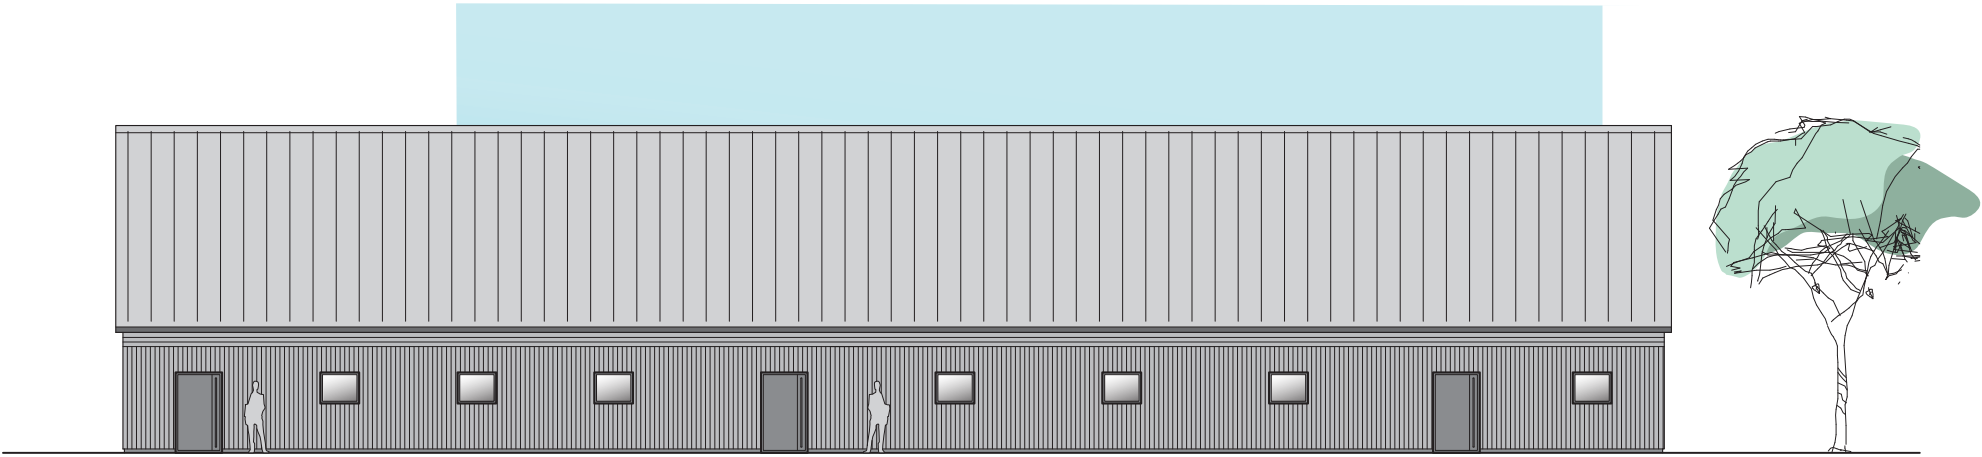

FACADE MOD SYD

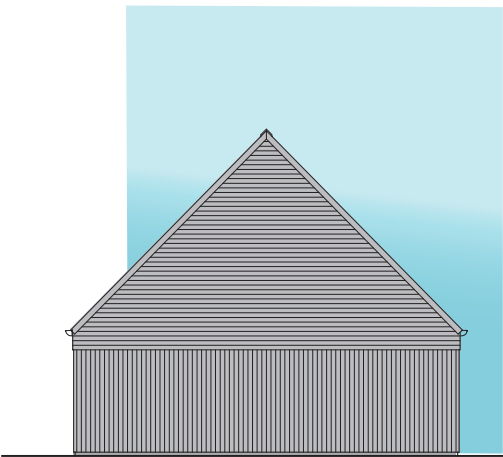

FACADE MOD ØST

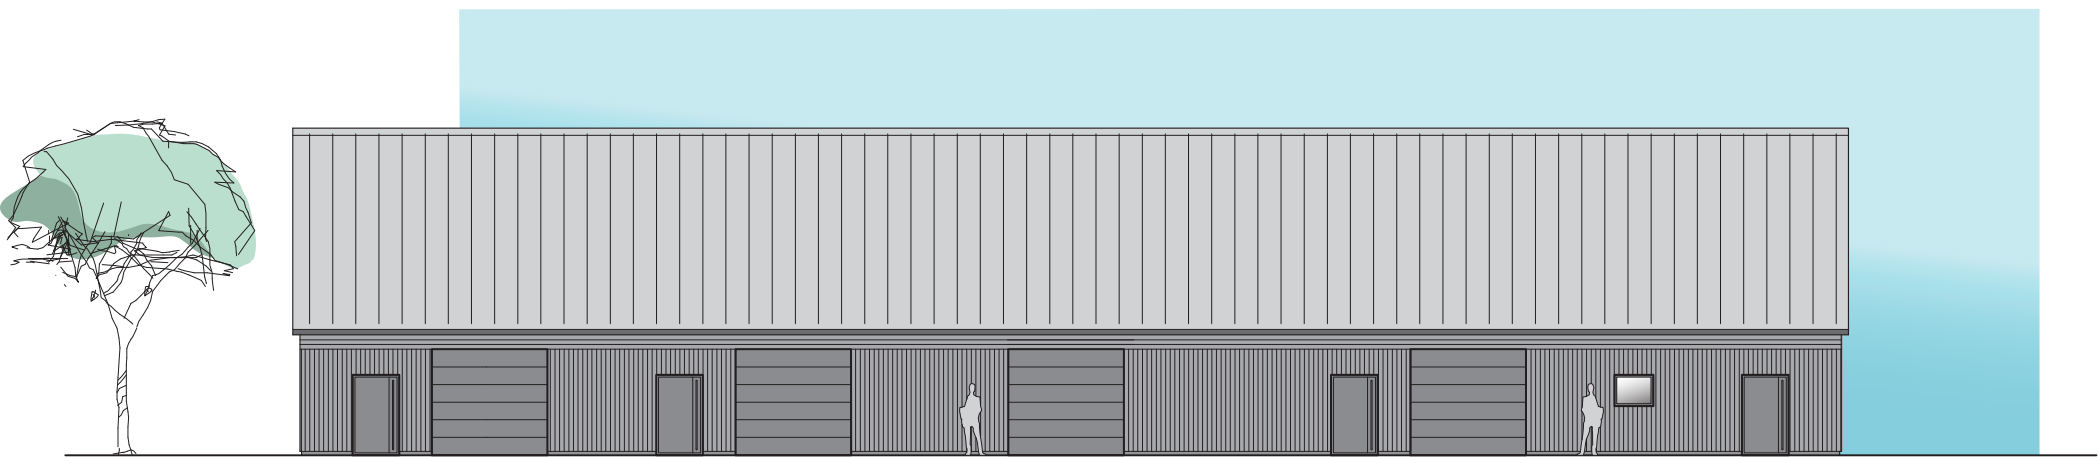

FACADE MOD NORD

FACADER - M å l 1 : 2 0 0