


Bygning C

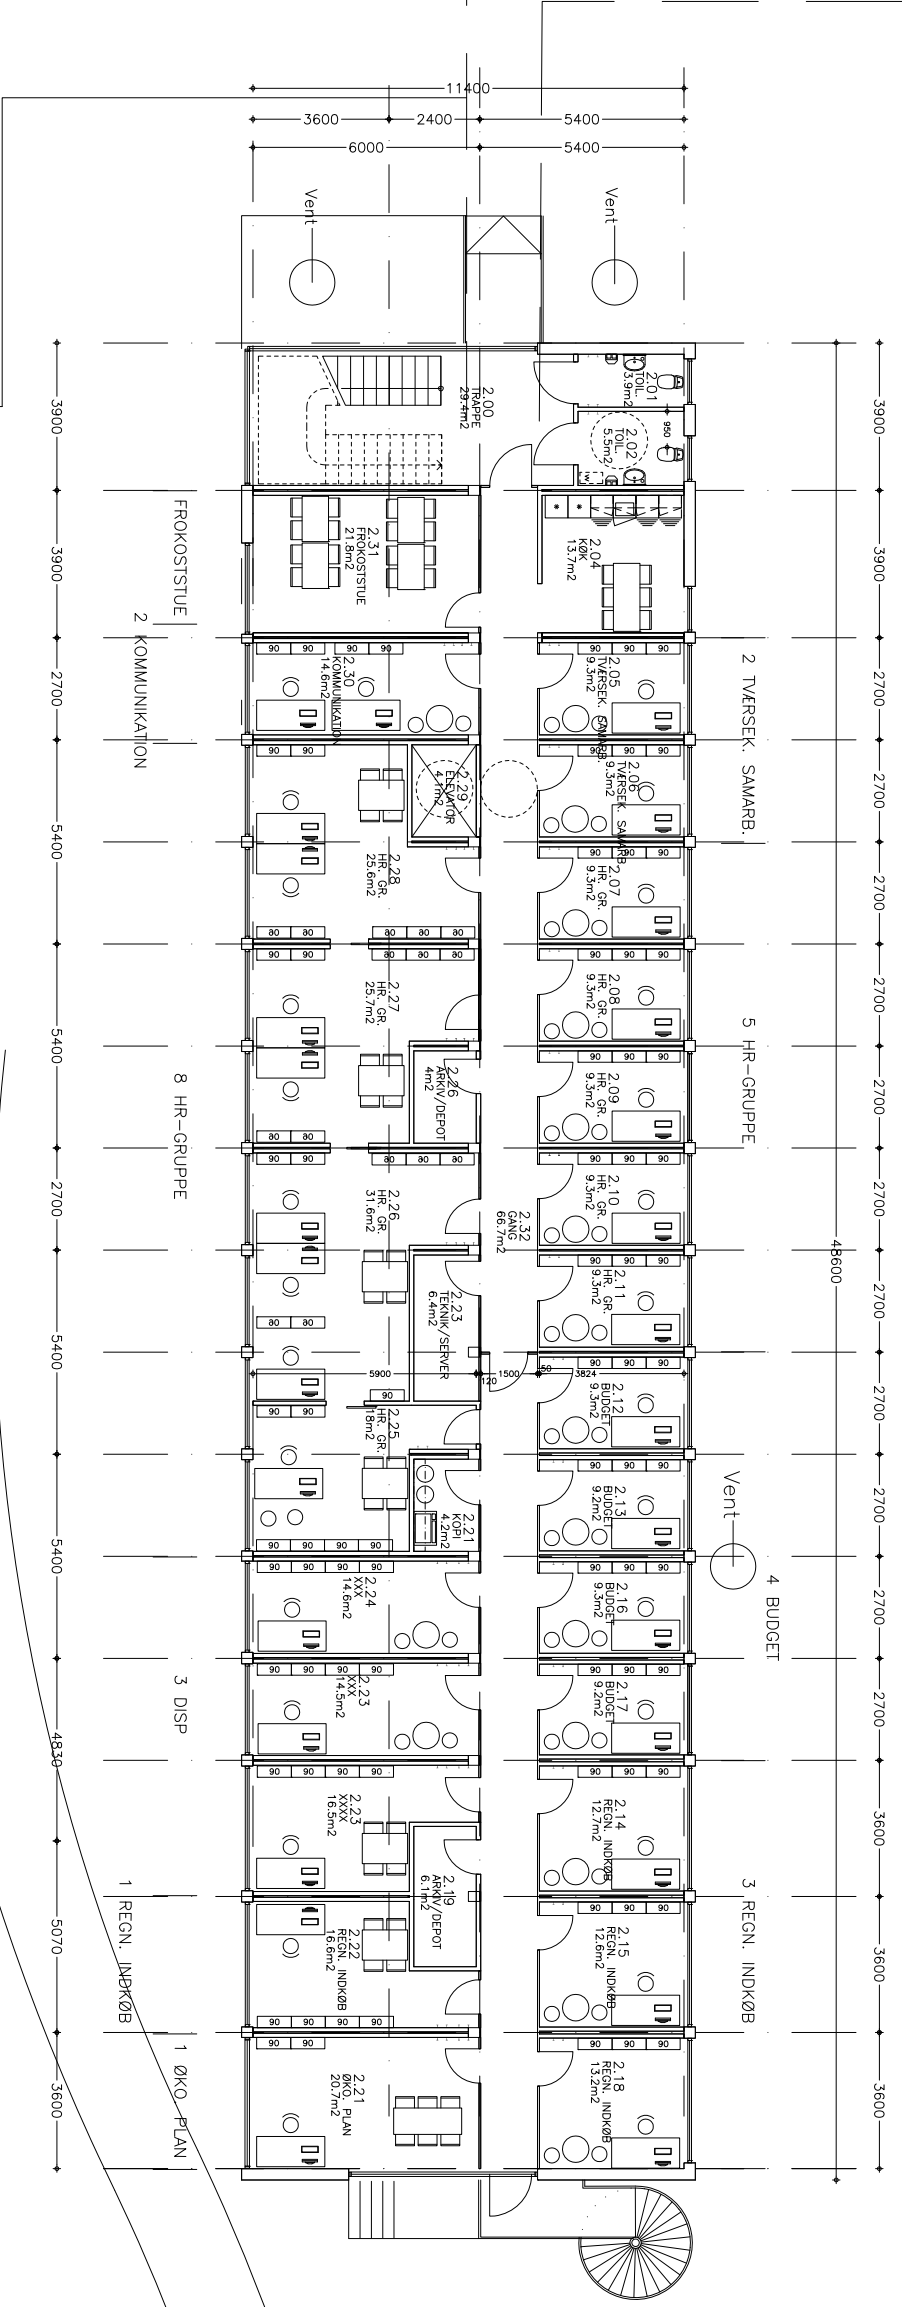

Bygning S

Arkitekt skitse nr. SK010-2			
SAG NR.	Regionshospitalet Horsens	SAG NR.	35570-02
SKITSEFORSLOG		MA	1:200
EMNE: Pavillon, plan 2 , indretning			
DATO	05.10.2008	REV.	
NAVN	kol	tol	
Arkitektfirmaet C. F. Møller A/S			